


# ALTERNATIVE 28 - IL 126 DIAMOND INTERCHANGE

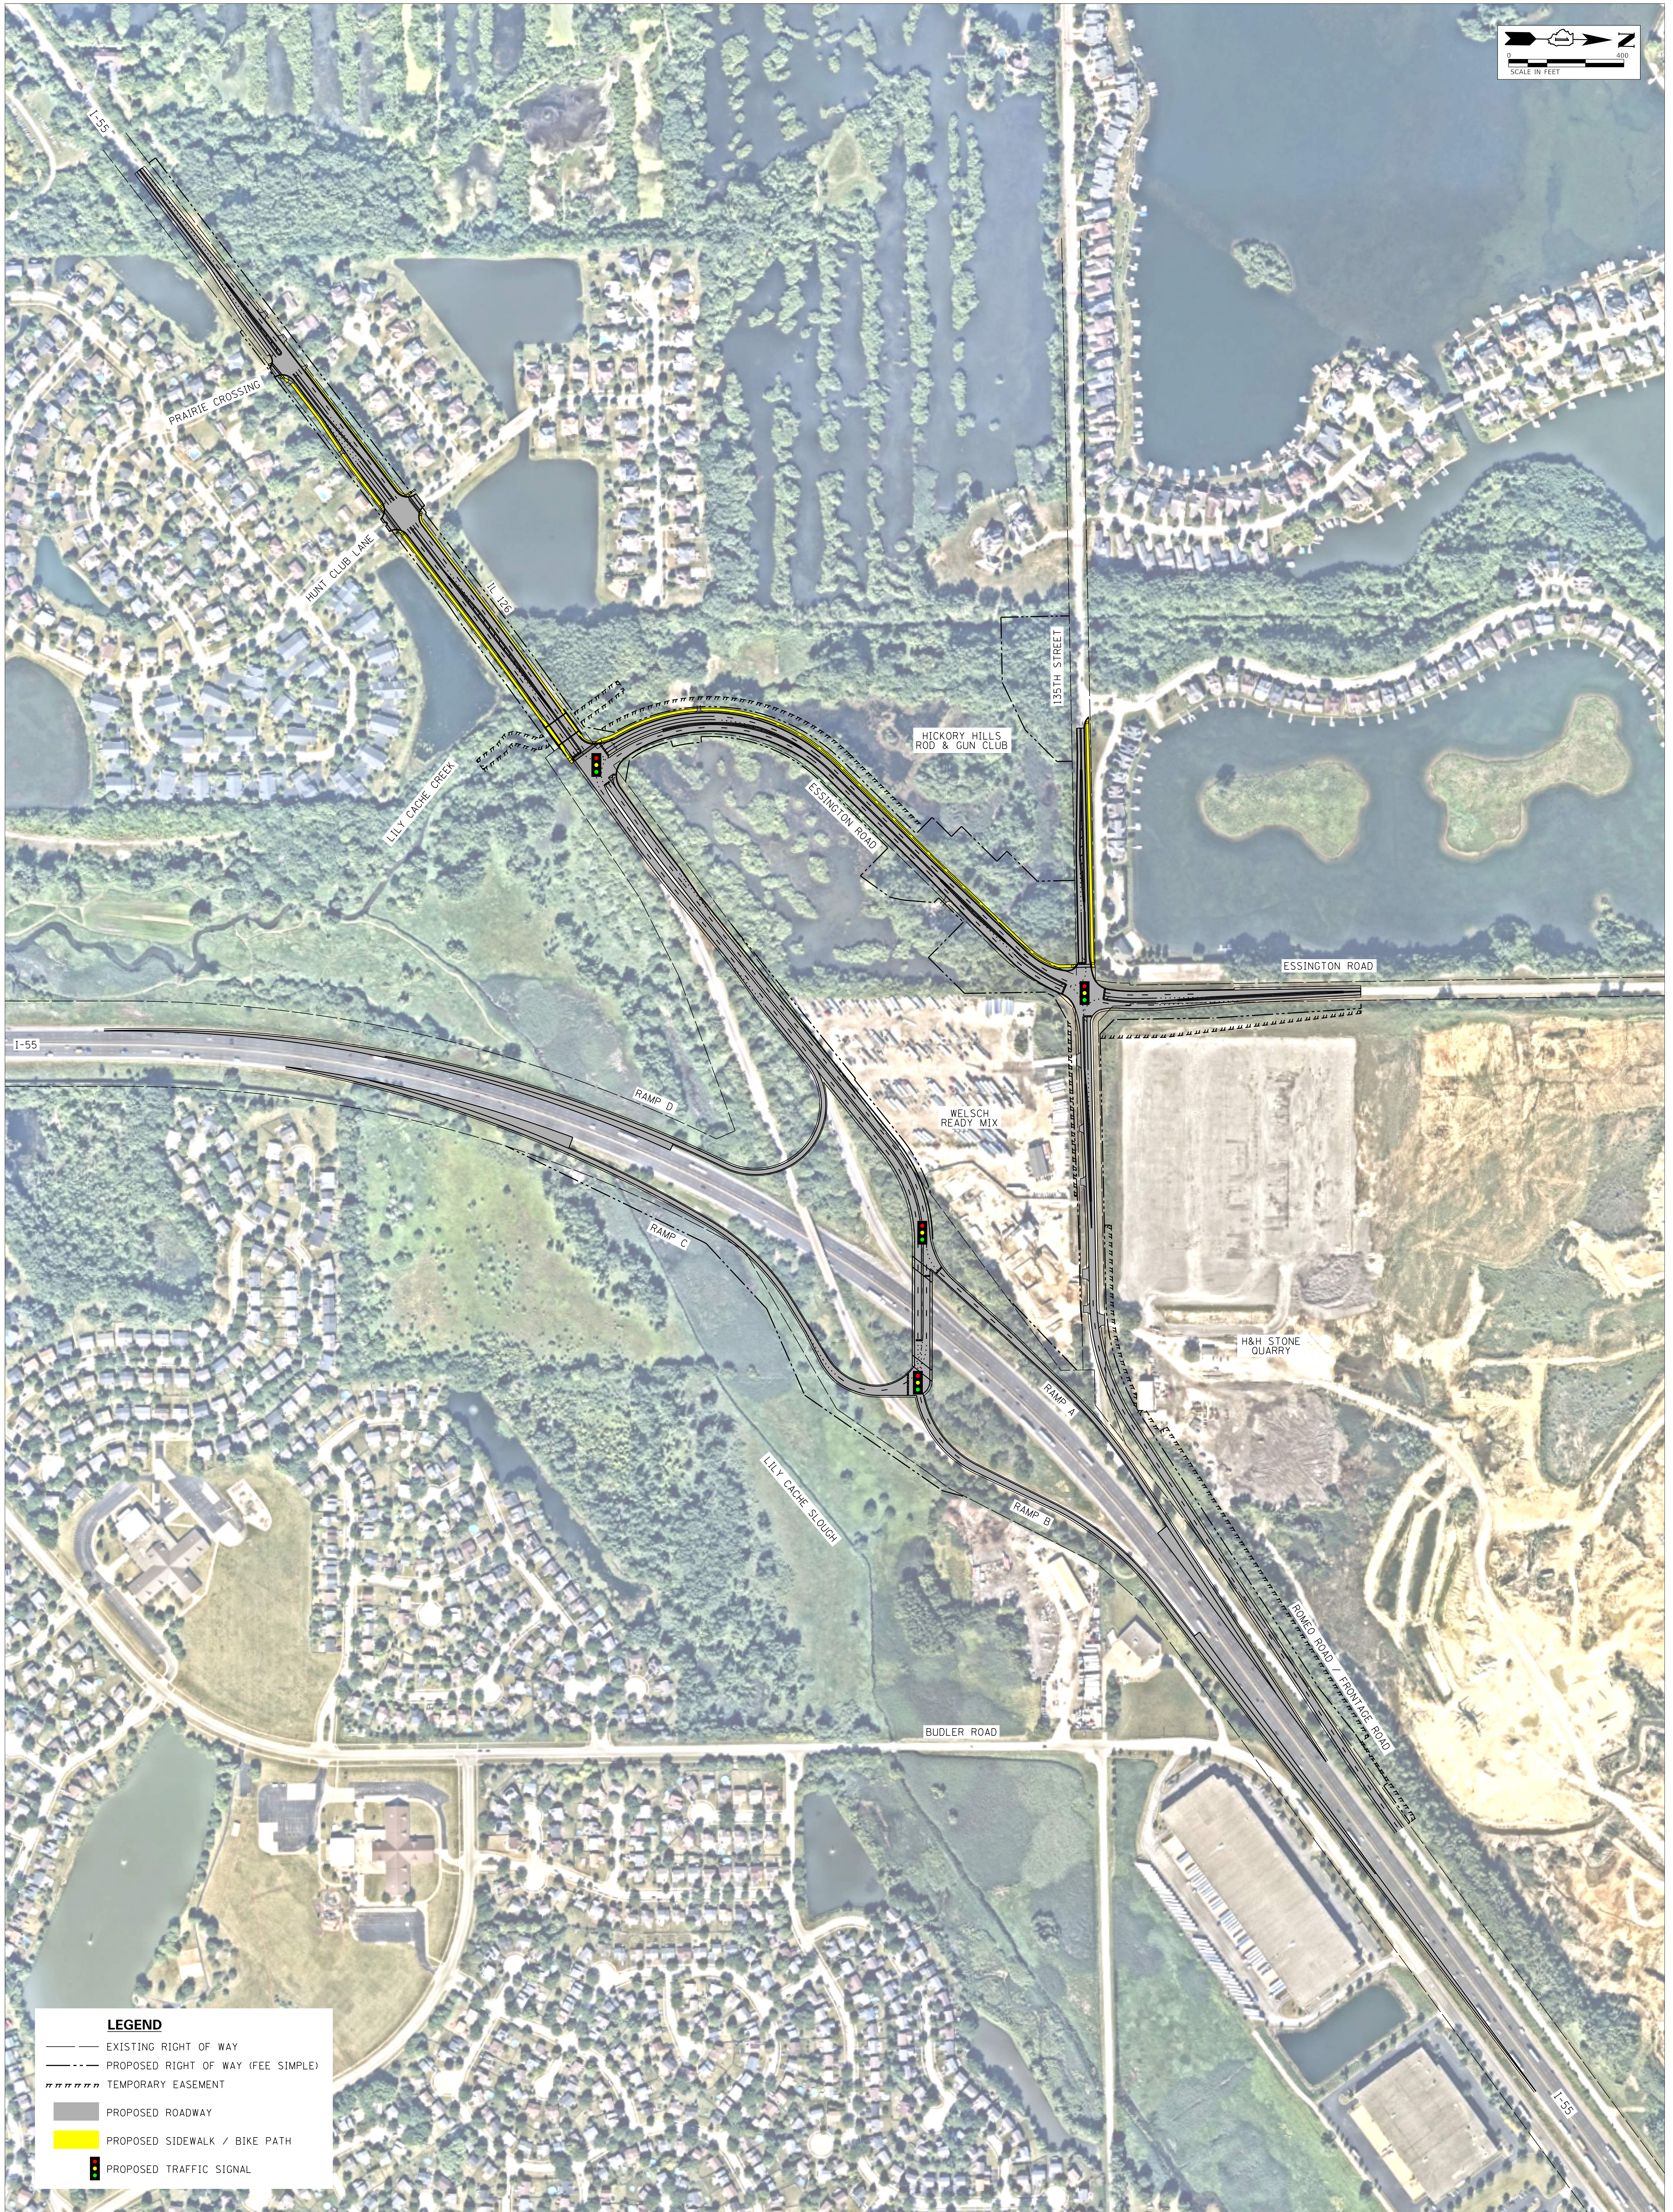

**LEGEND**

- EXISTING RIGHT OF WAY
- - - PROPOSED RIGHT OF WAY (FEE SIMPLE)
- ..... TEMPORARY EASEMENT
- PROPOSED ROADWAY
- PROPOSED SIDEWALK / BIKE PATH
- PROPOSED TRAFFIC SIGNAL